

Dugald Mackenzie

From: KNA Secretary <knasec@kna.com.au>
Sent: Sunday, 19 May 2019 12:59 PM
To: KNA Grounds
Cc: Nathan Tilbury; Jo-Anne Perry
Subject: Preliminary plans for upgrade to Canoon Road Clubhouse
Attachments: SK 100 FLOOR PLANS _ Canoon Road Netball Clubhouse.pdf; SK 002 SITE PLAN _ Canoon Road Netball Clubhouse.pdf

Hi David,

Dugald emailed the attached preliminary plans and I have sent them around to the Executive for feedback/comment to be provided by end of this month.

During the Executive Meeting on the 30th April the following points were raised.
Points so far:

- Council will require external access store room
- Possibly increase size of the change rooms and toilets
- Will need external access toilets/disabled toilet in addition to internal
- Kitchenette upstairs
- Need to consider what we would be utilising in 10-20 years time
- Clean up sink in main area off canteen for BBQ clean up and use by coffee van
- Possible rental of upstairs space during week for gym/yoga


We value your input on this. Please have a look over the plans and let me know any design changes, inclusions that should be considered.

Thank you.


Regards,

Rhonda Dekker | Secretary
Ku-ring-gai Netball Association
| Tel: 0416 404 469
Email: knasec@kna.com.au | www.kna.nsw.netball.com.au



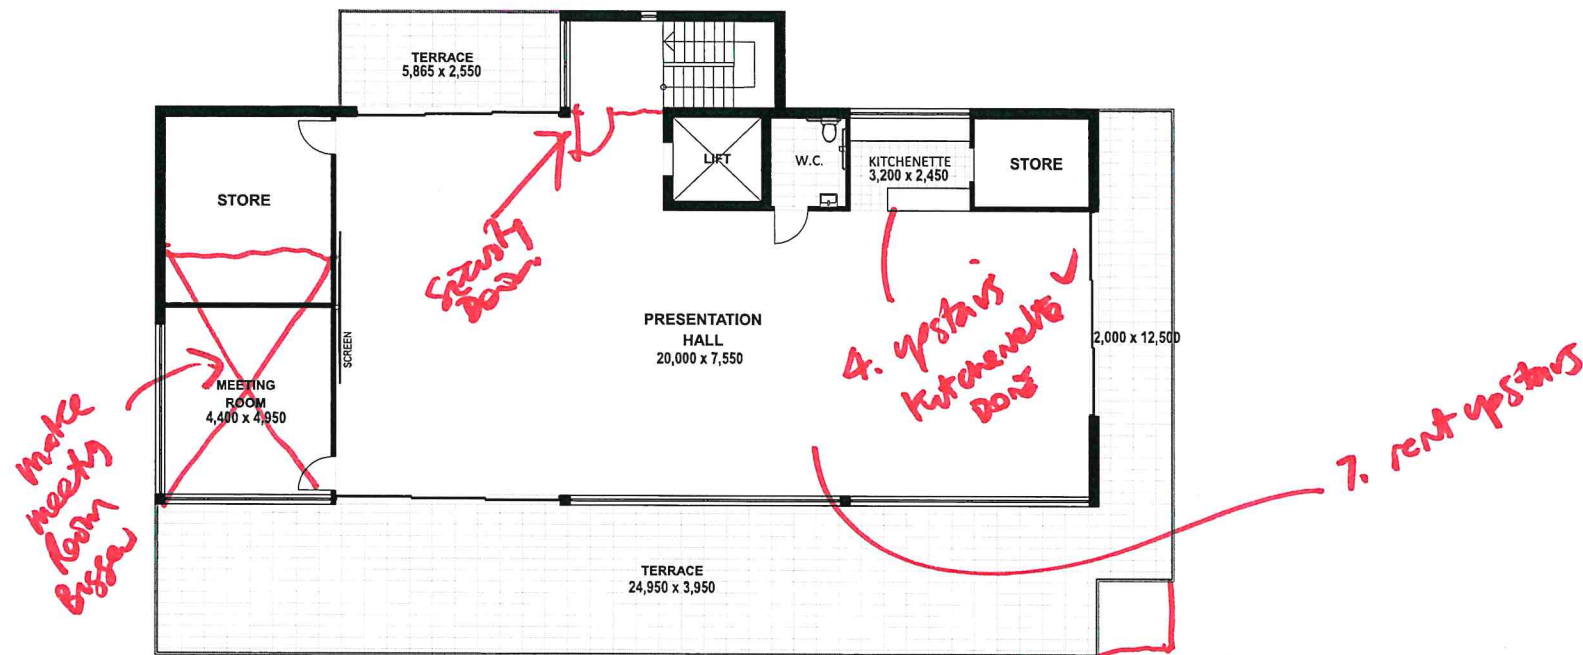

1. FIRST FLOOR
1:100

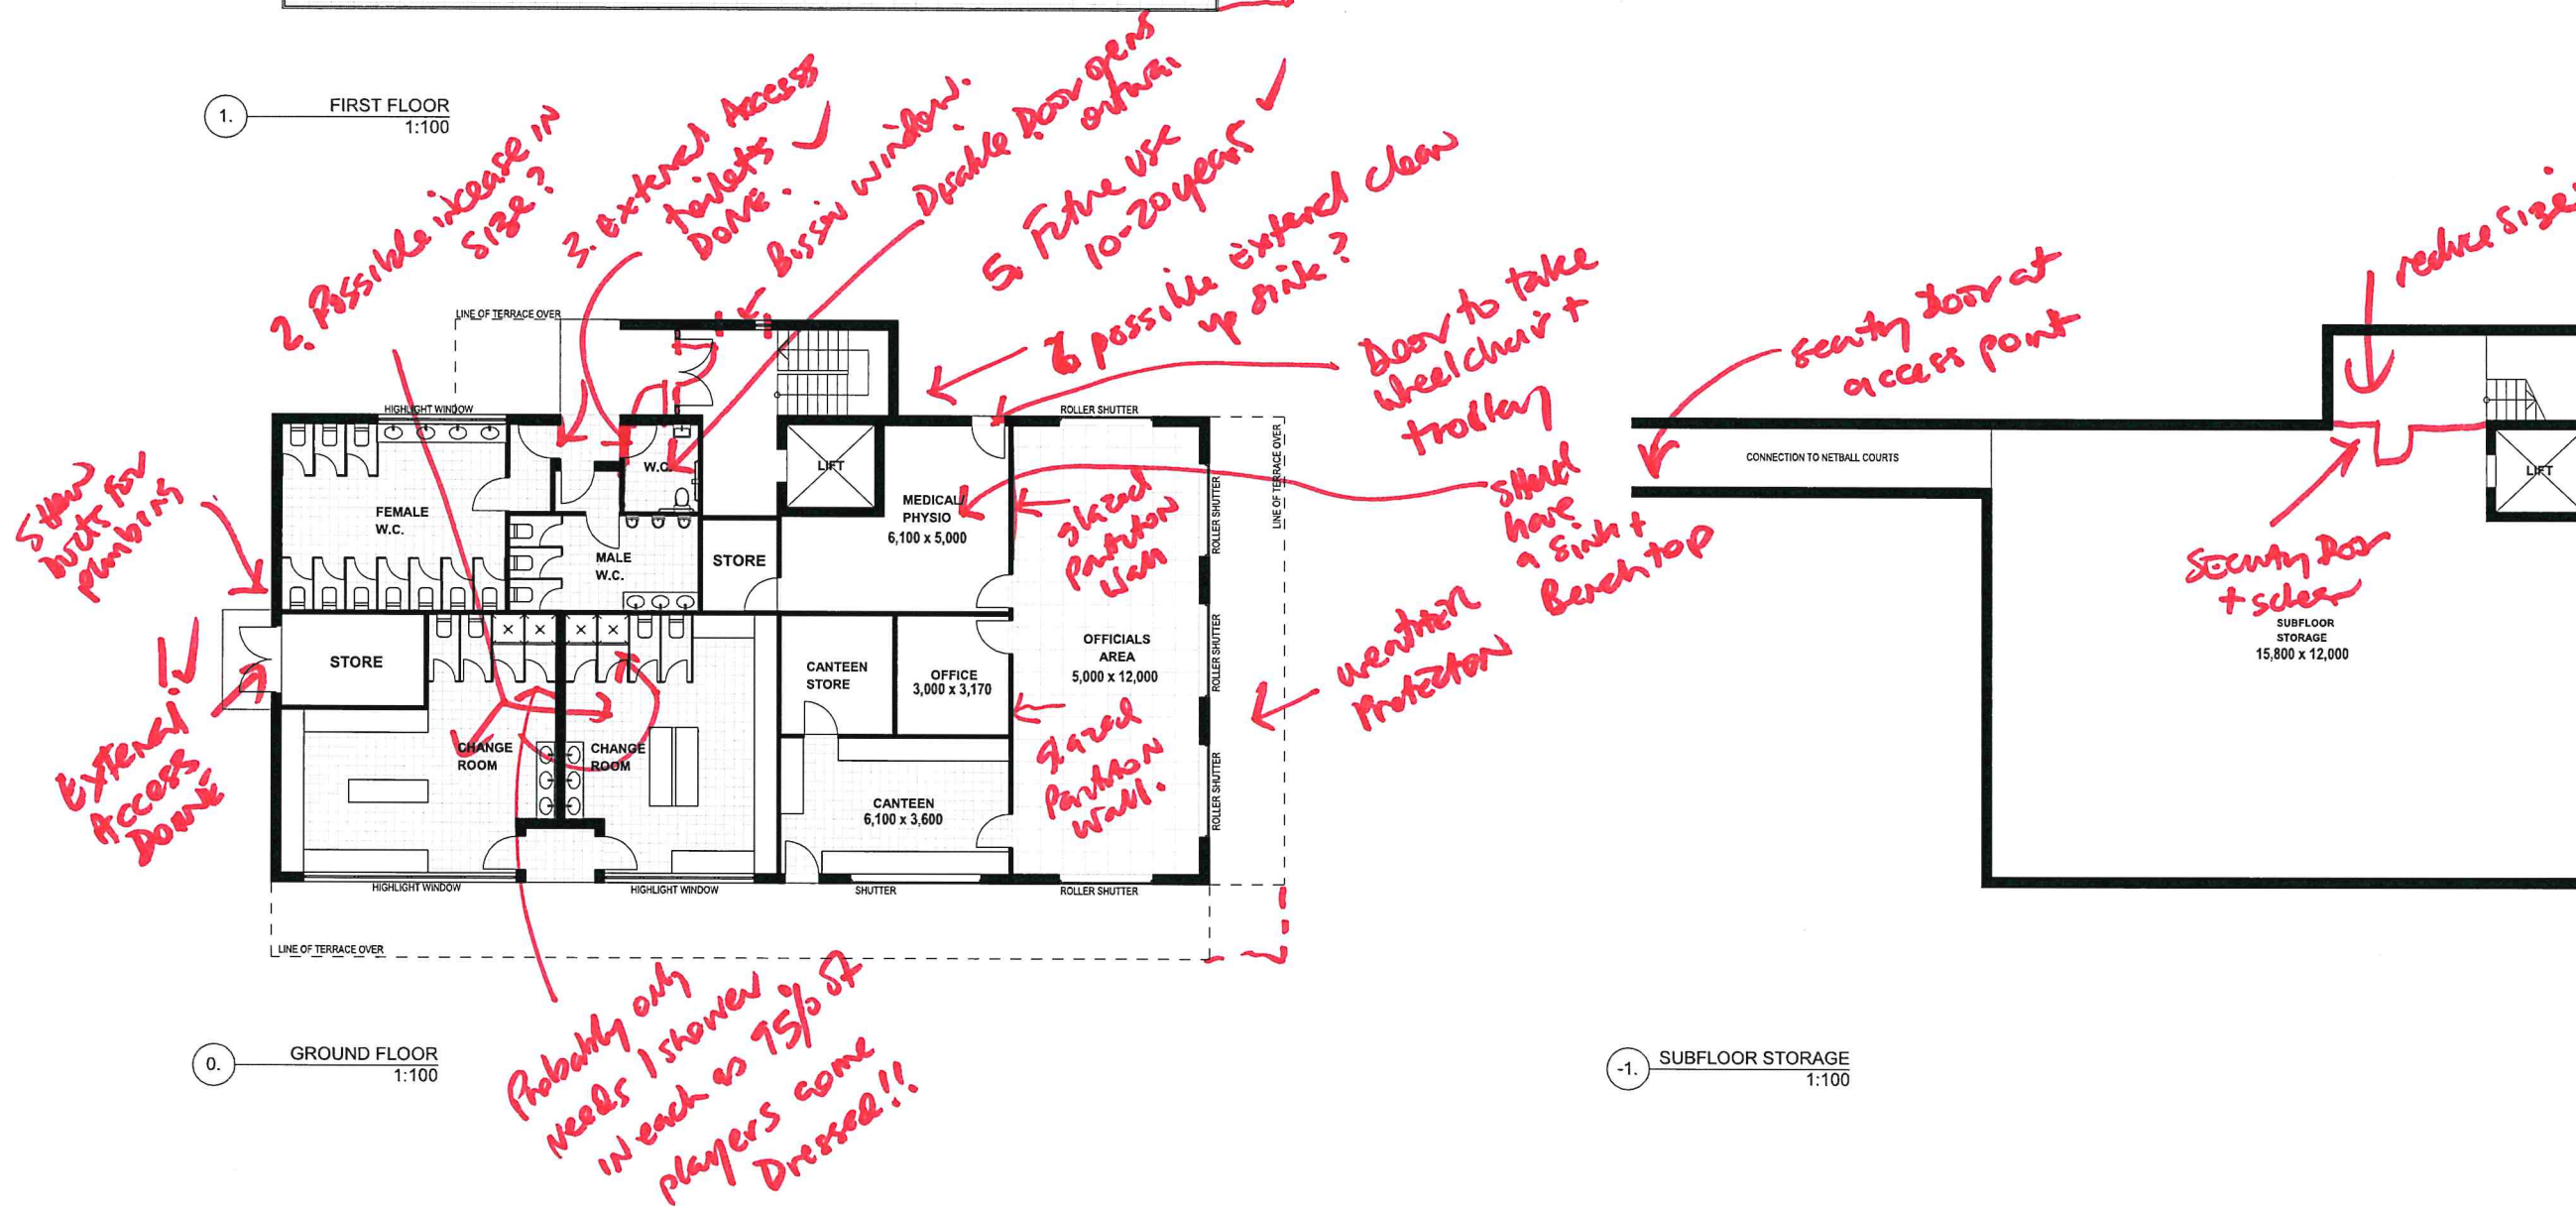

0. GROUND FLOOR
1:100

-1. SUBFLOOR STORAGE
1:100



MACKENZIE ARCHITECTS
INTERNATIONAL
4/3 THE POSTERN
Canberra NSW 2068
Phone: (02) 9967 9966
Fax: (02) 9967 9977
www.mackenziearchitects.com.au
info@mackenziearchitects.com.au

Nominated Architect No. 6033
ABN 76 091 107 201
ACN 091107201

LEGEND
DO NOT SCALE DRAWINGS
VERIFY ALL DIMENSIONS ON SITE BEFORE COMMENCING WORK
Copyright
Mackenzie Architects International is the owner of the copyright subsisting in these drawings, plans, designs and specifications. They must not be used, reproduced or copied in whole or part without prior written consent of Mackenzie Architects International.

STATUS:
DEVELOPMENT APPLICATION

ISSUE DATE: 30/04/2019 DRAWN BY: J.T.
PRINT DATE: 1/05/2019 CHECKED BY: D.M.

PROJECT NO.:
??/19

AMENDMENTS
No.

PROJECT NORTH

PROJECT
NETBALL CLUBHOUSE
Canoon Road
South Turramurra

DRAWING:
SKETCH PLANS - FLOOR PLANS

SCALE:
1:200 @ A1
1:100 @ A3
Copyright Mackenzie Architects International. All rights reserved

DRAWING NO.:
SK 100

ISSUE:
A